


Sceneplan

Min 3x4 meter

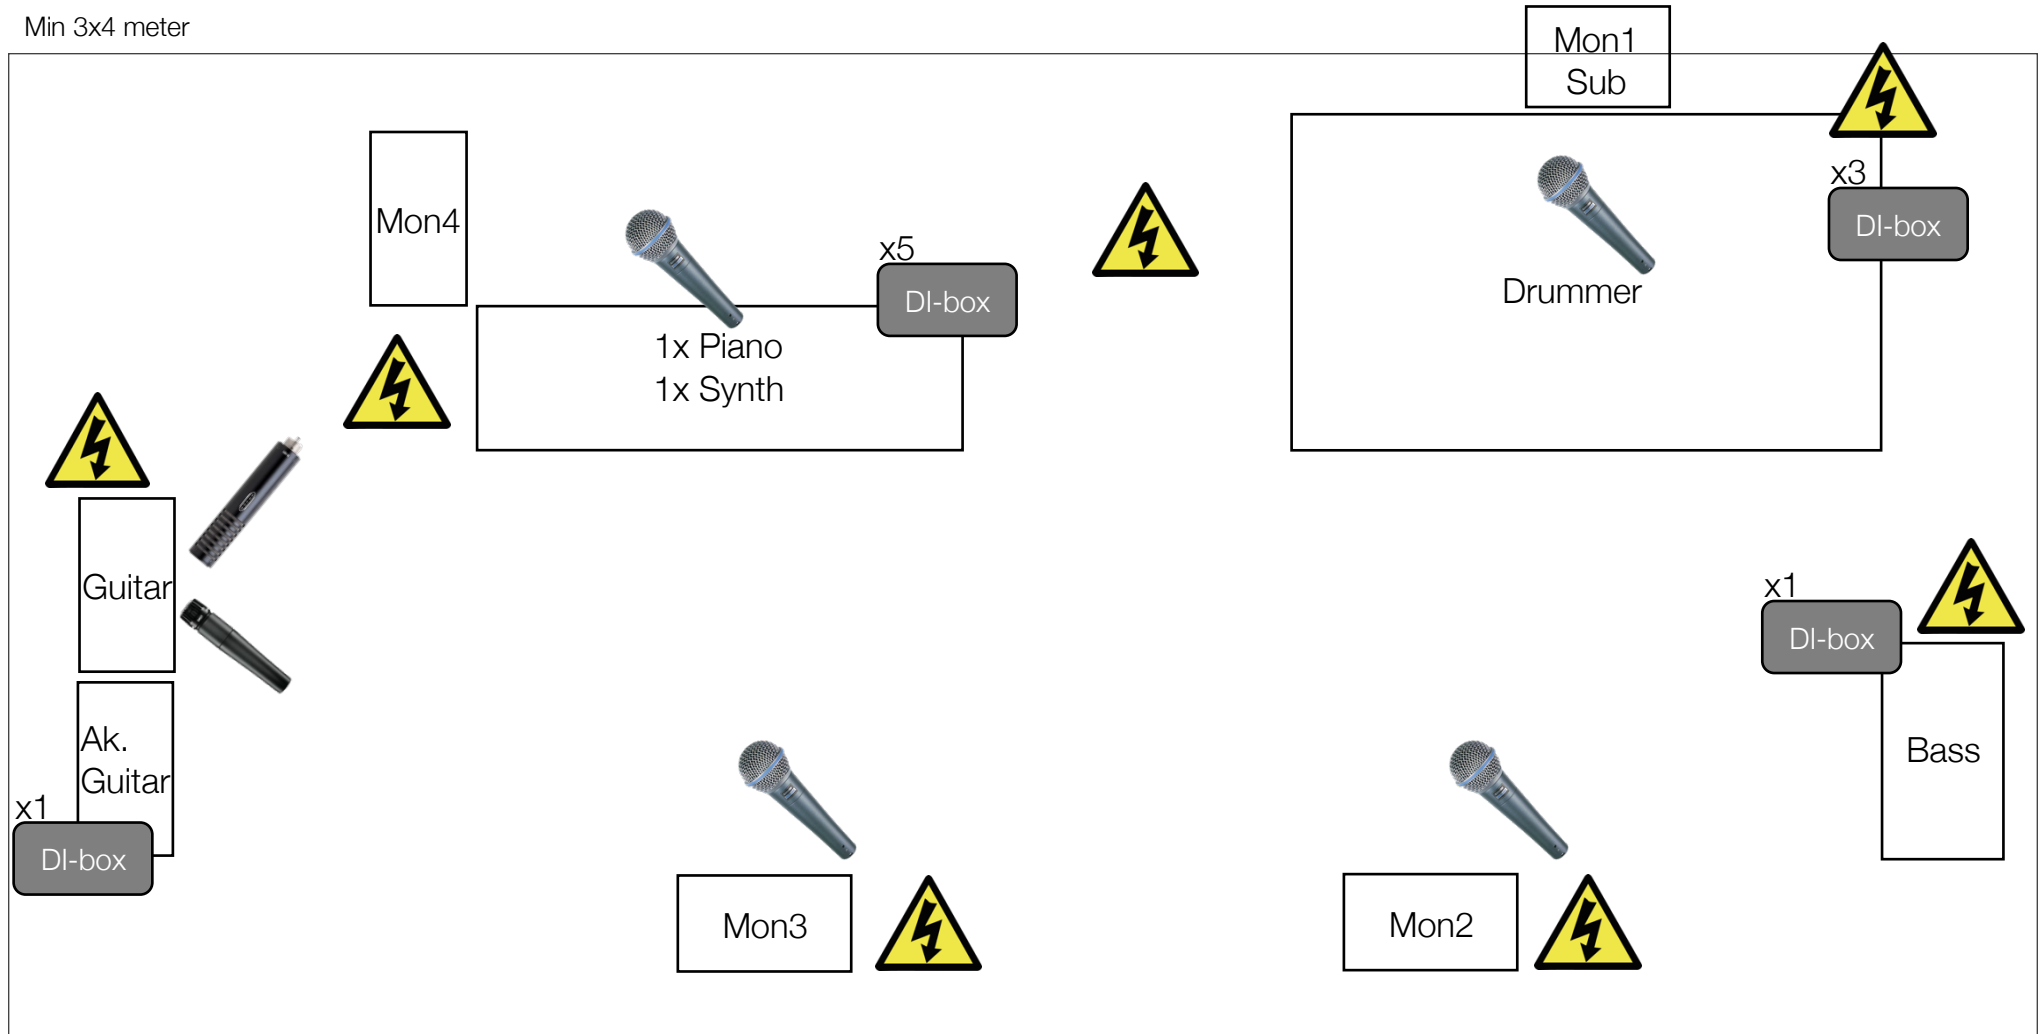

 230V (m. Jord) min. 2 udtag